


Section VI-VI

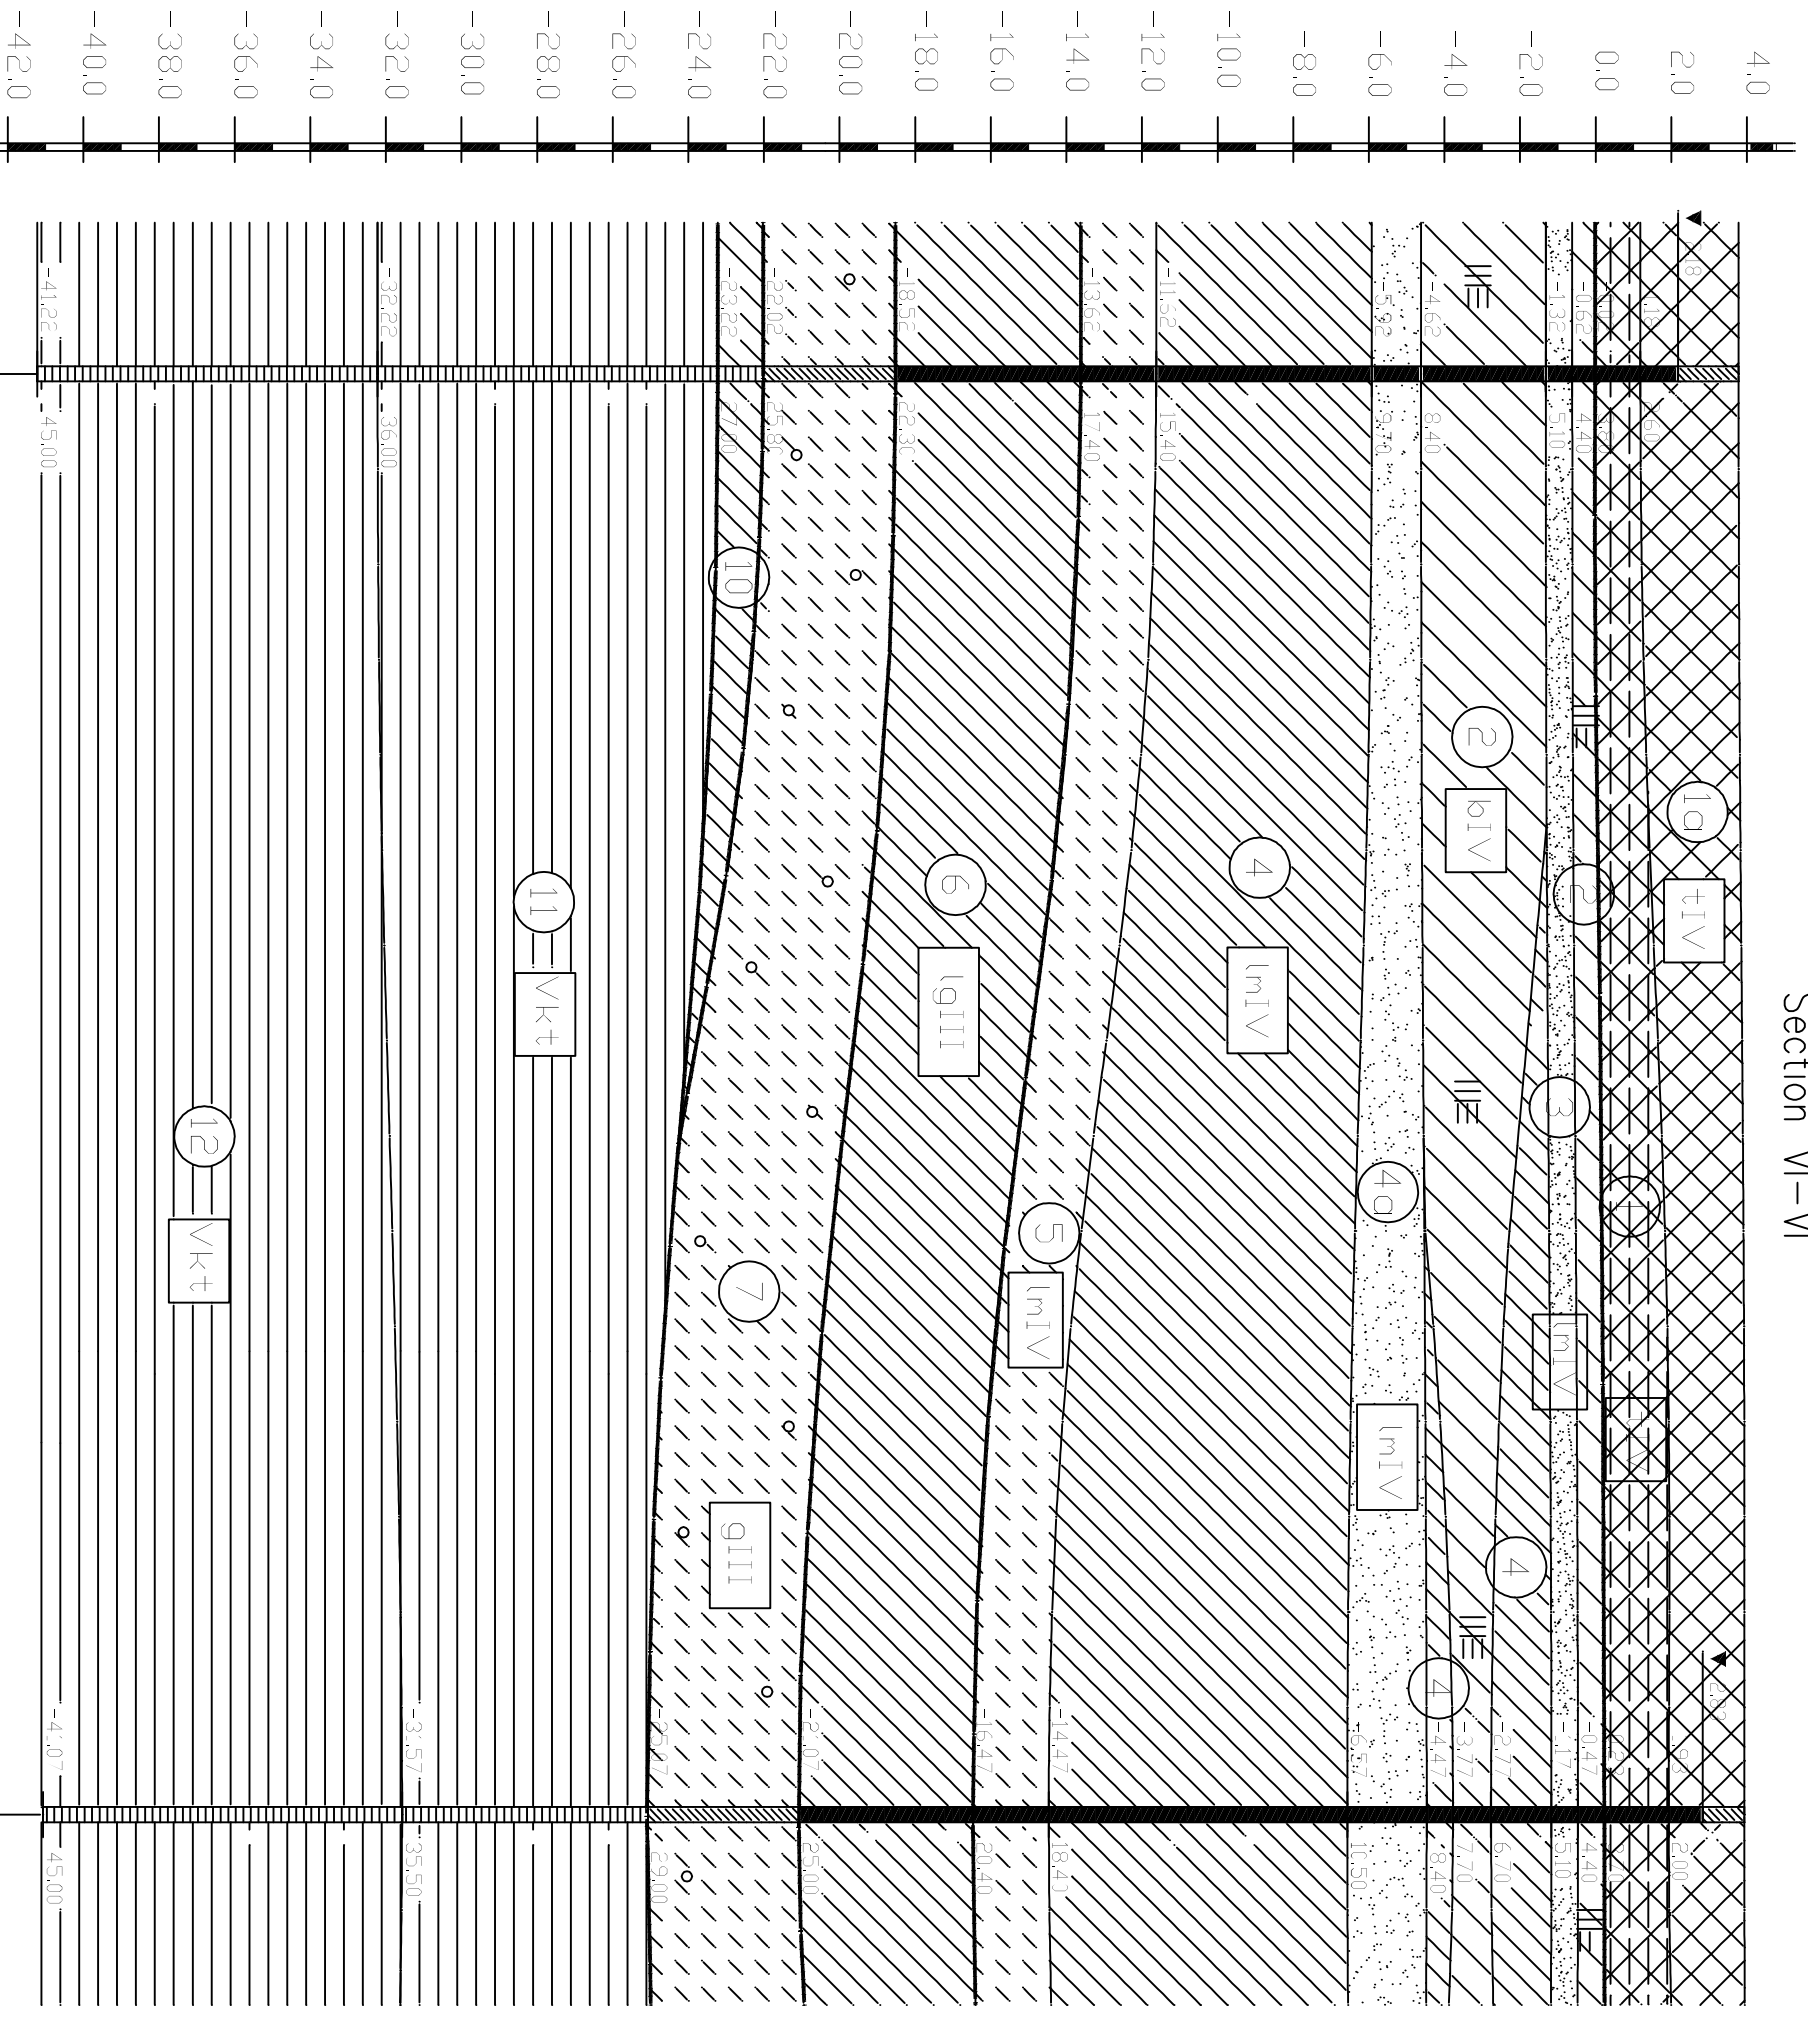

Scale:  
horizontal 1:200  
vertical 1:200

Borehole No	brh.9	brh.10
Abs. cellar mark, m	3.78	3.93
Depth, m	45.00	45.00
Distance, m		38.00